



POZ.8.3. PODCIĄG W OSI "8" 1:25

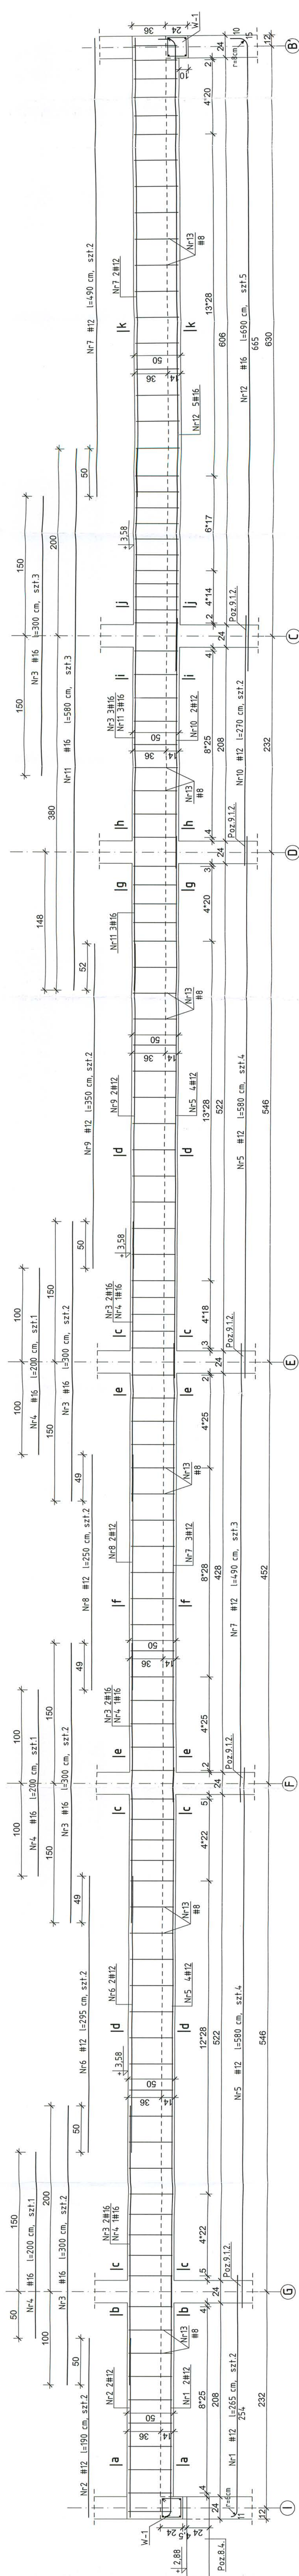


ZESTAWIENIE STALI									
Nr preta	Średnica preta	Długość preta	Ilość lszt.1	Długość całkowita [m]				A-IIIIN50(A)	
				#6	#8	#12	#16		
1	#12	265	2				5,30		
2	#12	190	2				3,80		
3	#16	300	9					27,00	
4	#16	200	3					6,00	
5	#12	580	8				46,40		
6	#12	295	2				5,90		
7	#12	490	5				24,50		
8	#12	250	2				5,00		
9	#12	350	2				7,00		
10	#12	270	2				5,40		
11	#16	580	3					17,40	
12	#16	690	5					34,50	
13	#8	152	131				199,12		
14	#16	595	5					29,75	
15	#12	570	2				11,40		
16	#12	110	4				4,40		
17	#16	540	5					27,00	
18	#12	505	2				10,10		
19	#6	96	33				31,68		
Długość razem				[m]	31,68	199,12	129,20	141,65	
Ciężar jednostkowy				[kg/m]	0,222	0,395	0,888	1,58	
Ciężar wg #				[kg]	7,03	78,65	114,73	223,81	
Ciężar stali				[kg]				424,	


POZ.8.1. PODCIĄG W OSI "K" 1:25

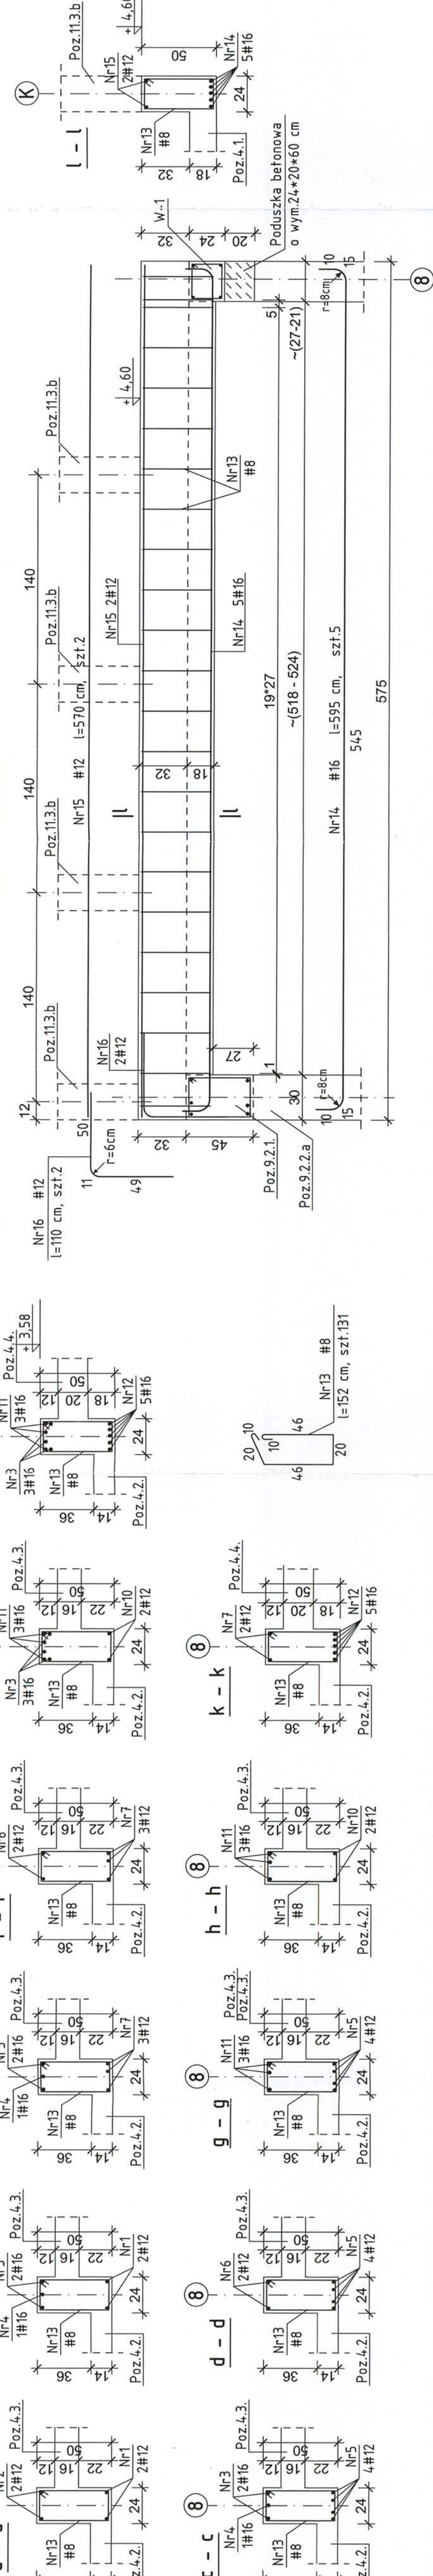

POZ.8.2. PODCIĄG NAD WIDOWNIA 1:25

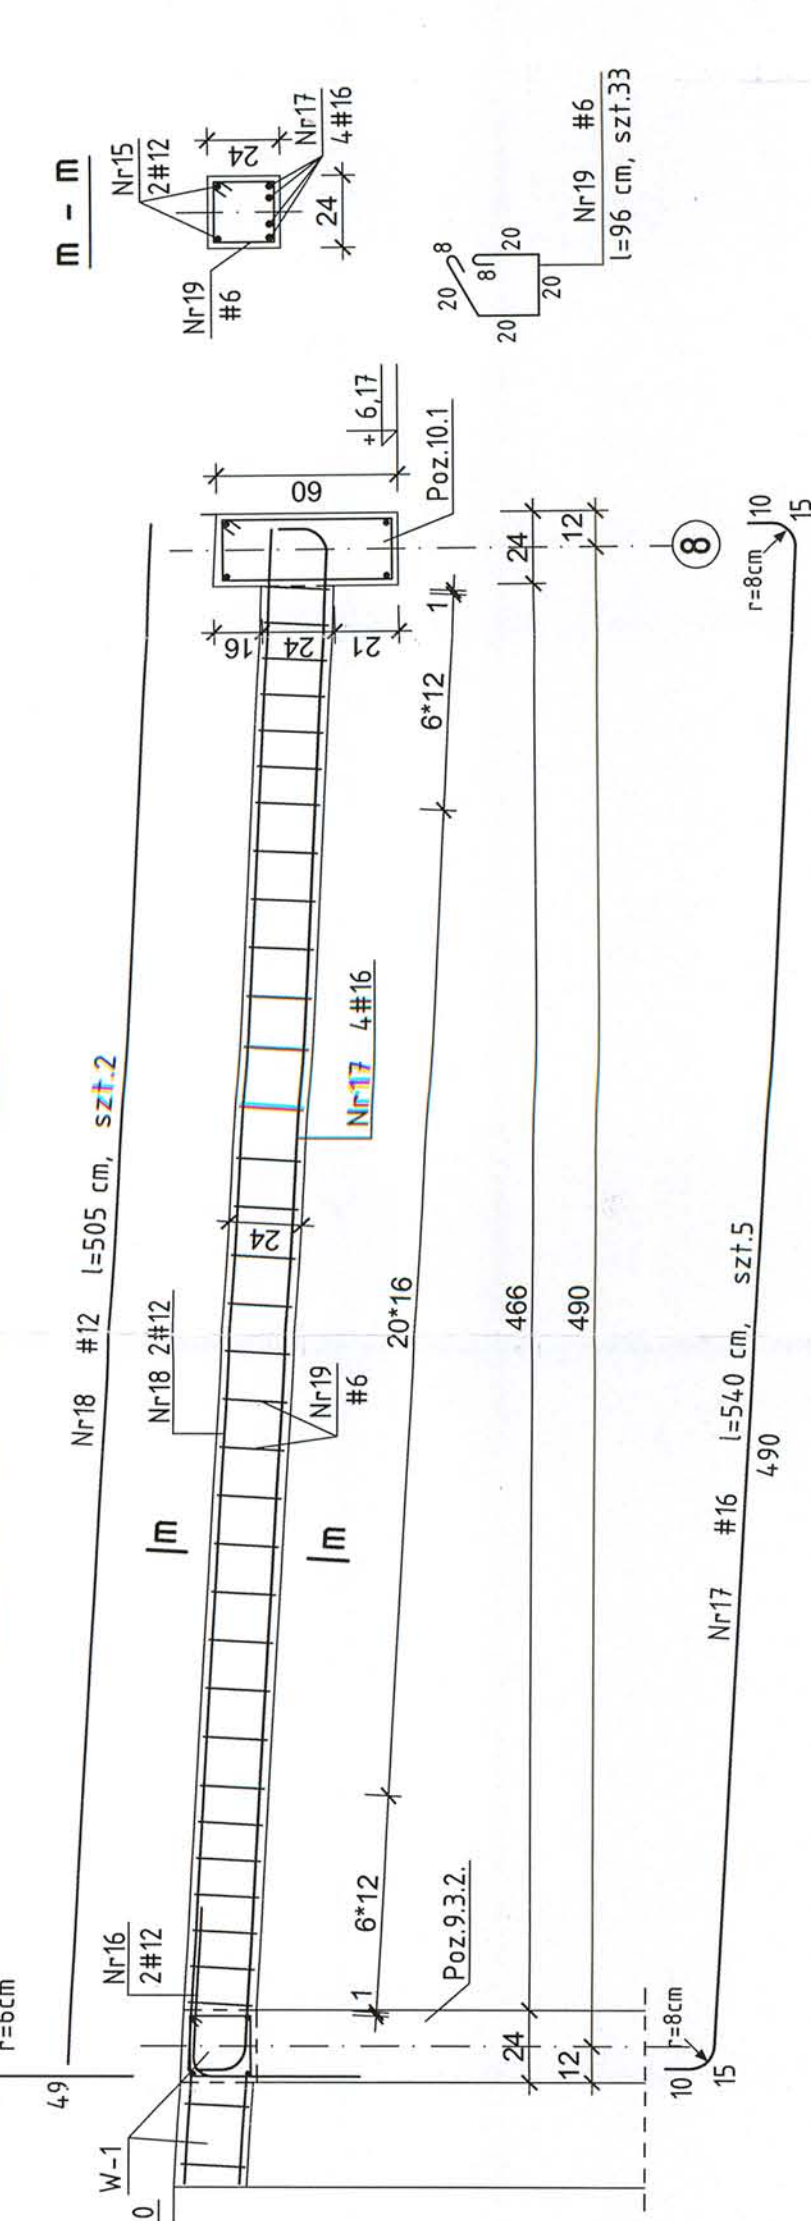

BETON KL.C20/25(B25)
STAL KL.A-IIIN(B500A)

		ZAWIĄZANIE:	
Przedsiębiorstwo Organizacji Budownictwa "POBUD" w Bydgoszczy		PRZEBUDOWA I. POZ. 8.2. I. POZ. 8.3. PODCIĄGI W GŁÓWNYM WYKONAWCY	
ANEX:	1.25 1.26 1.27 19.94		