




PIK: 0,00

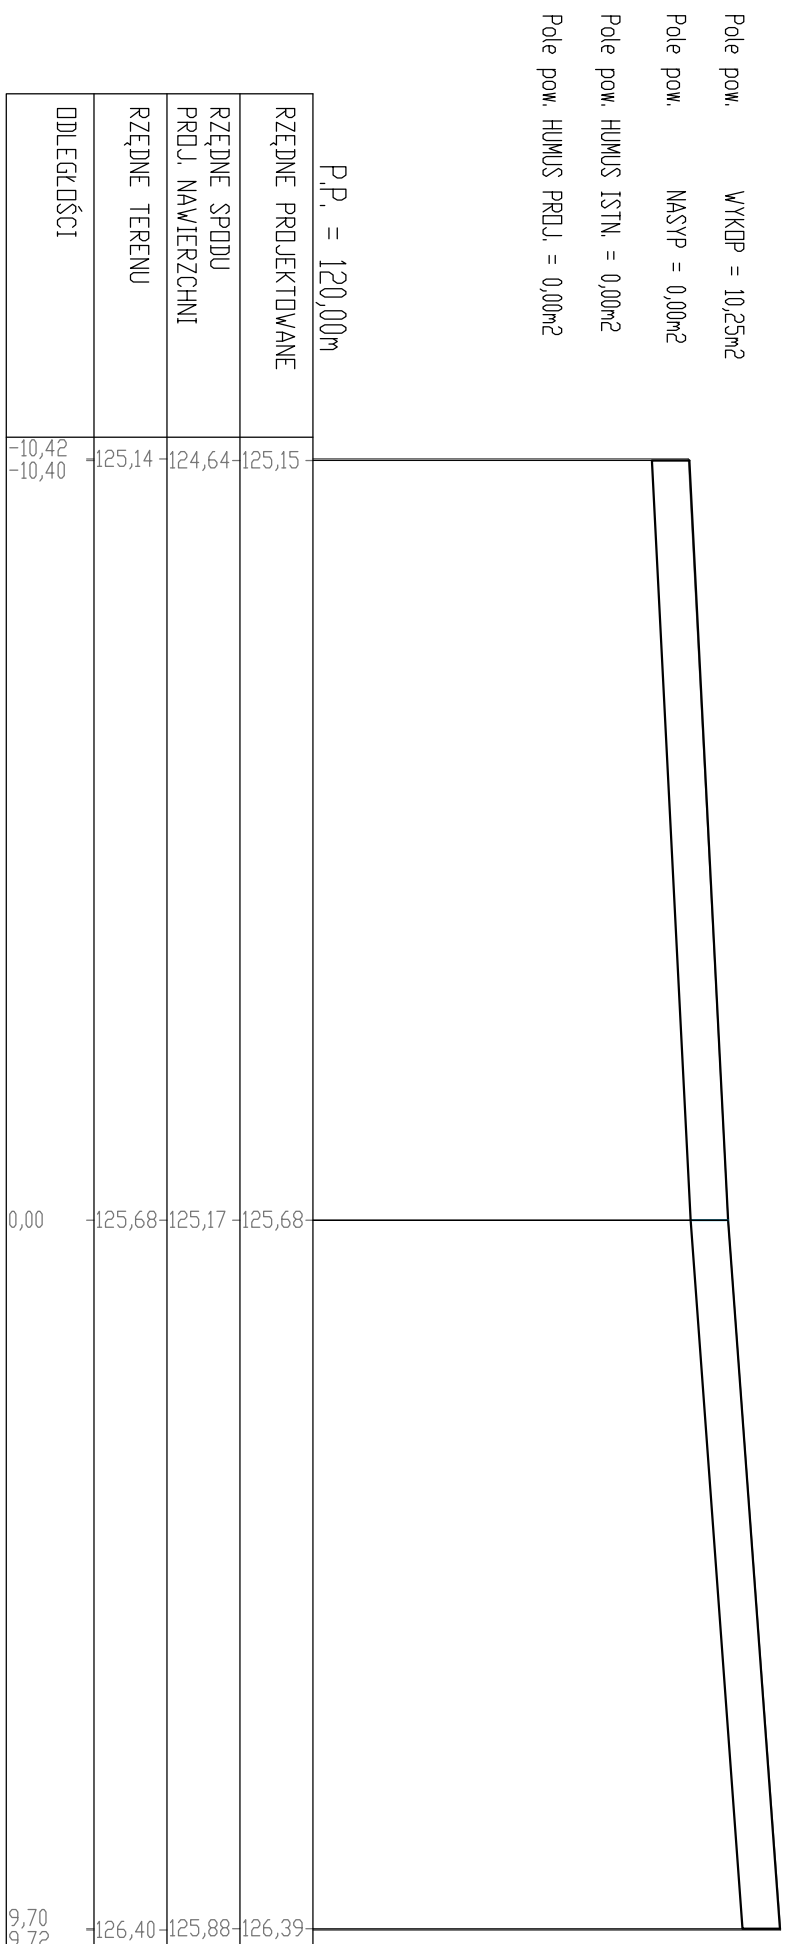


PIK: 25,00

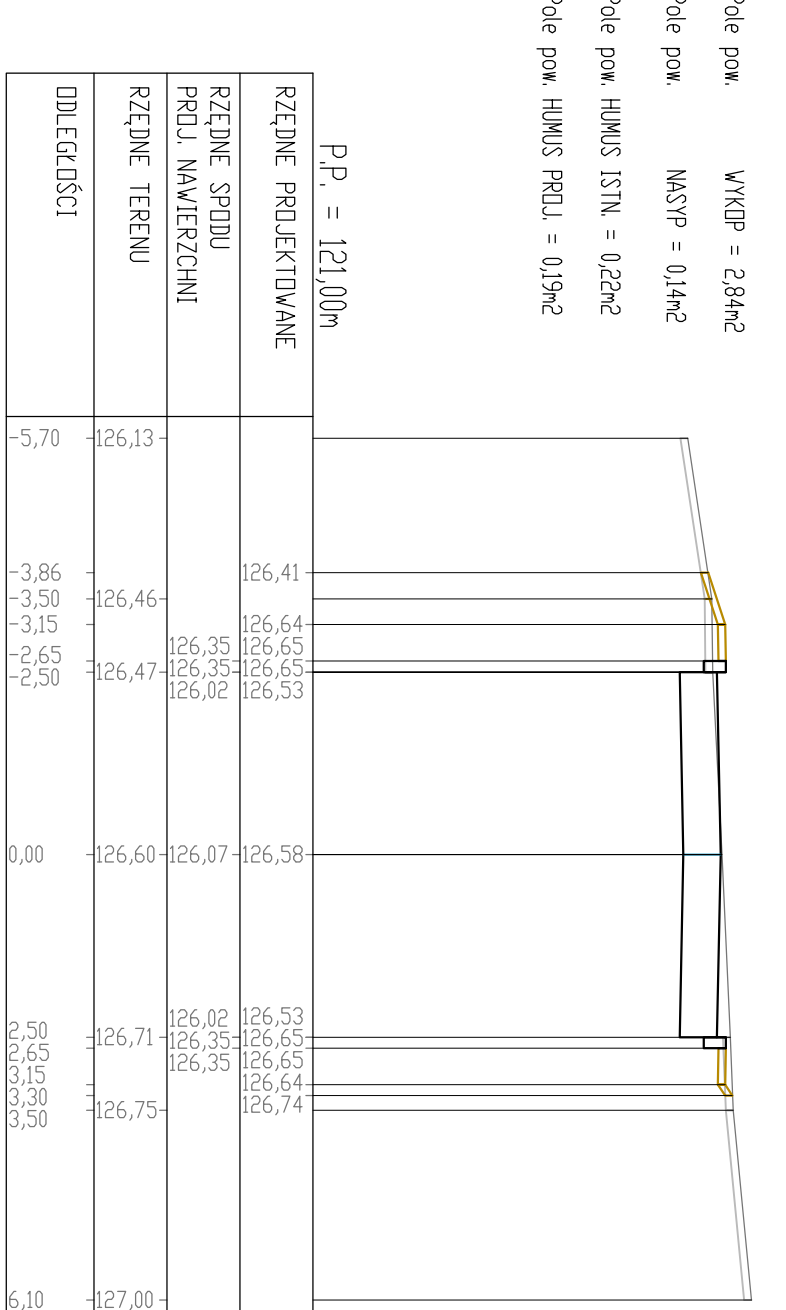


PIK: 50,00

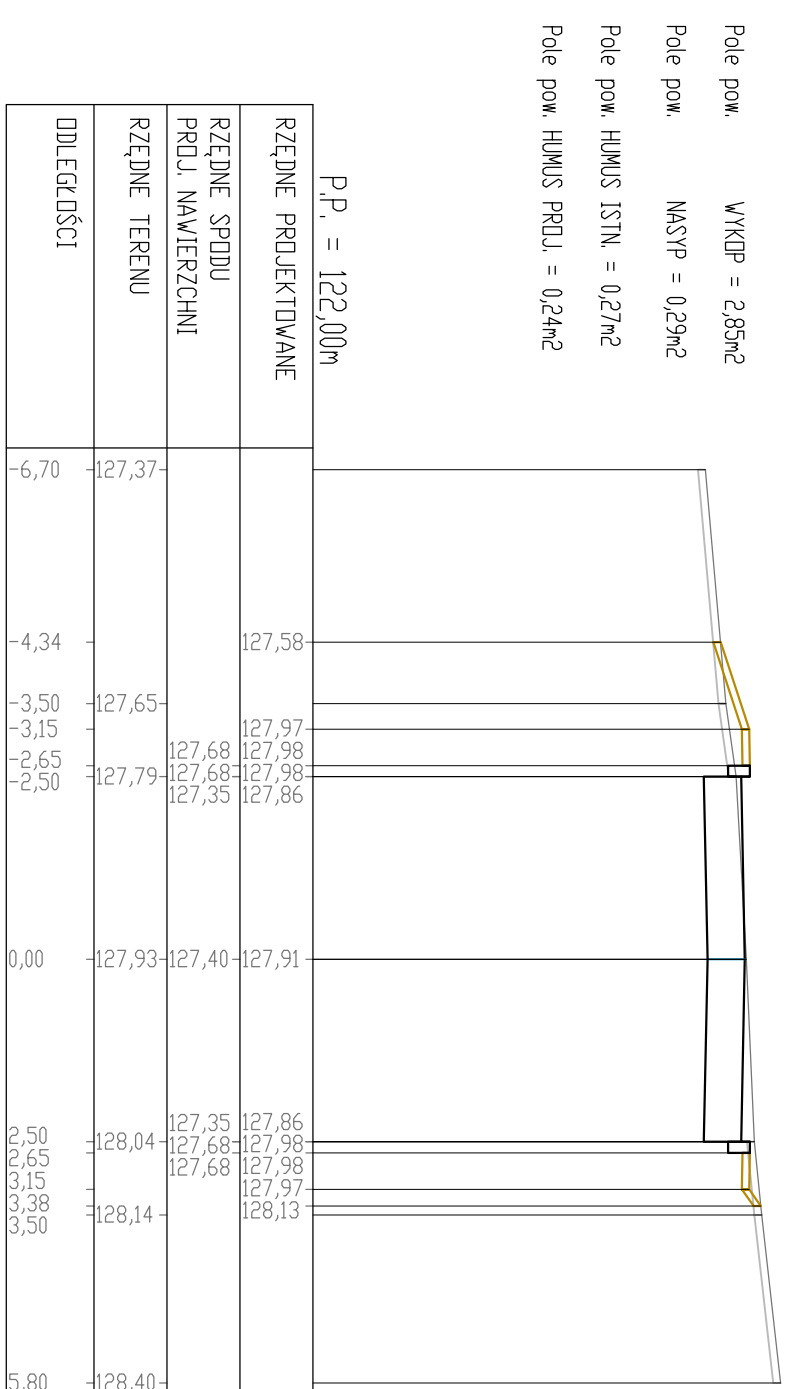


PIK: 15,00

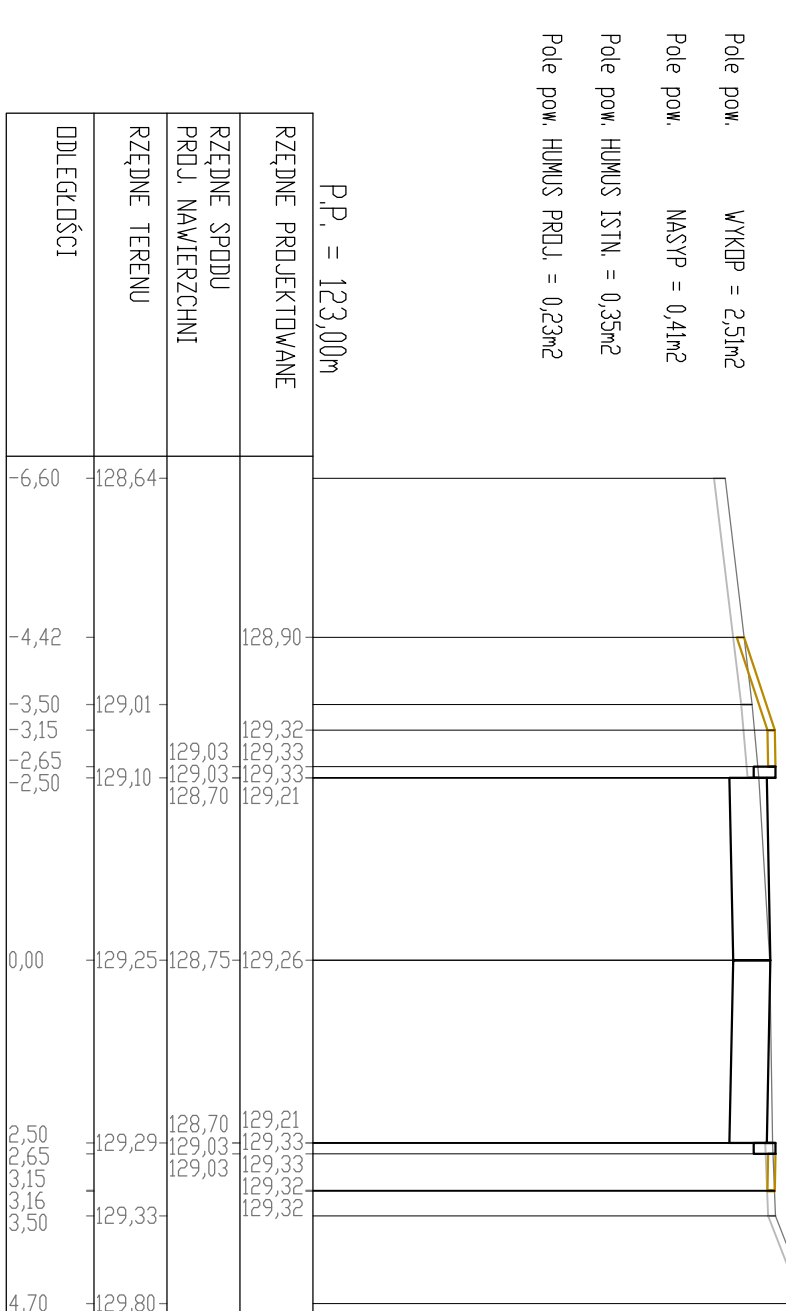


PIK: 12,50

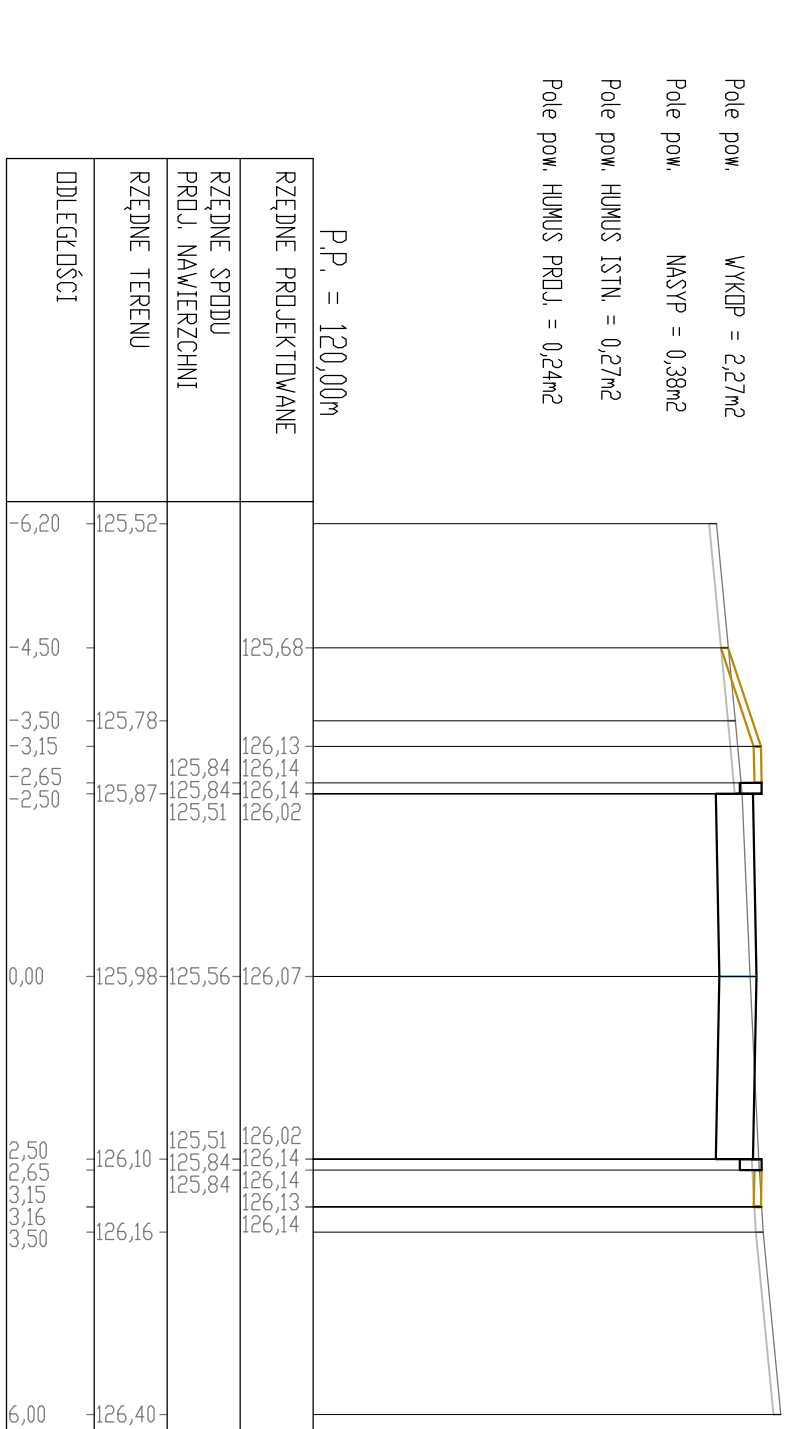


PIK: 37,50

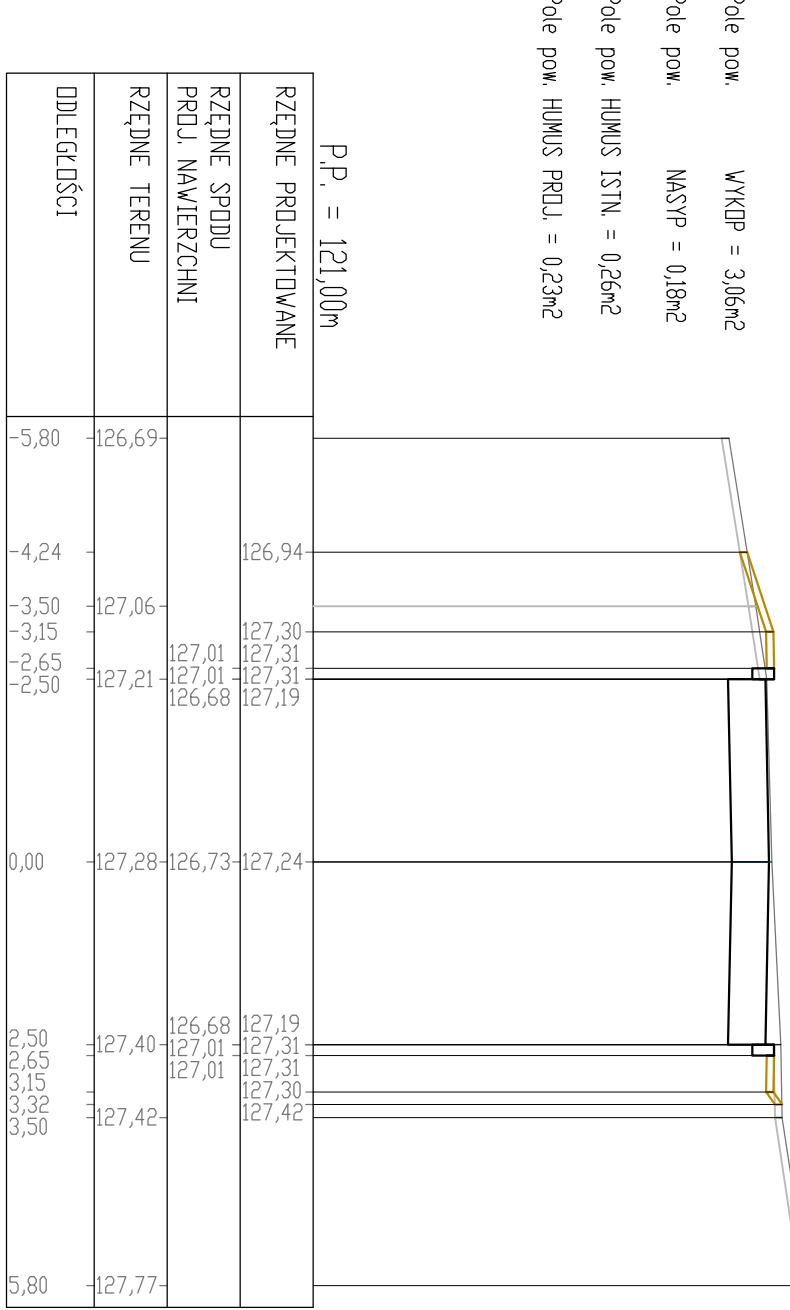

PIK: 62,50

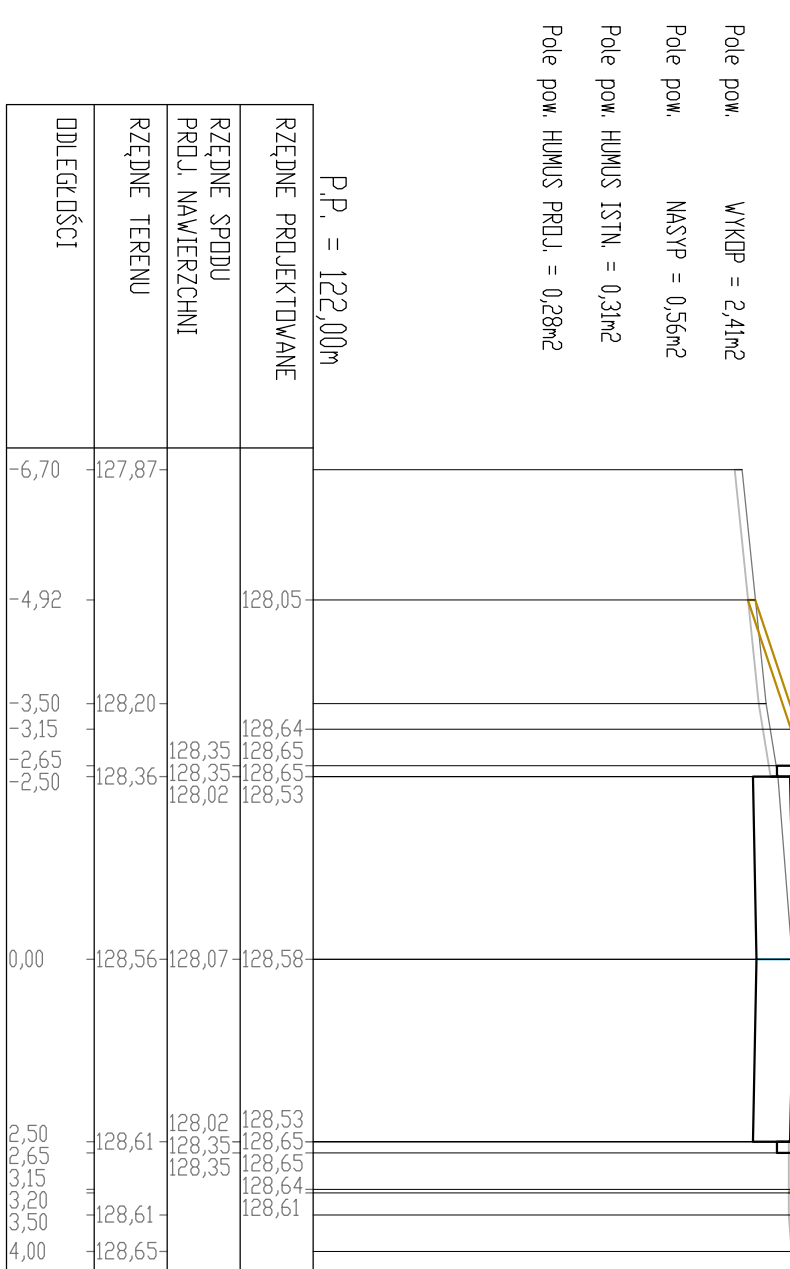

PIK: 87,50

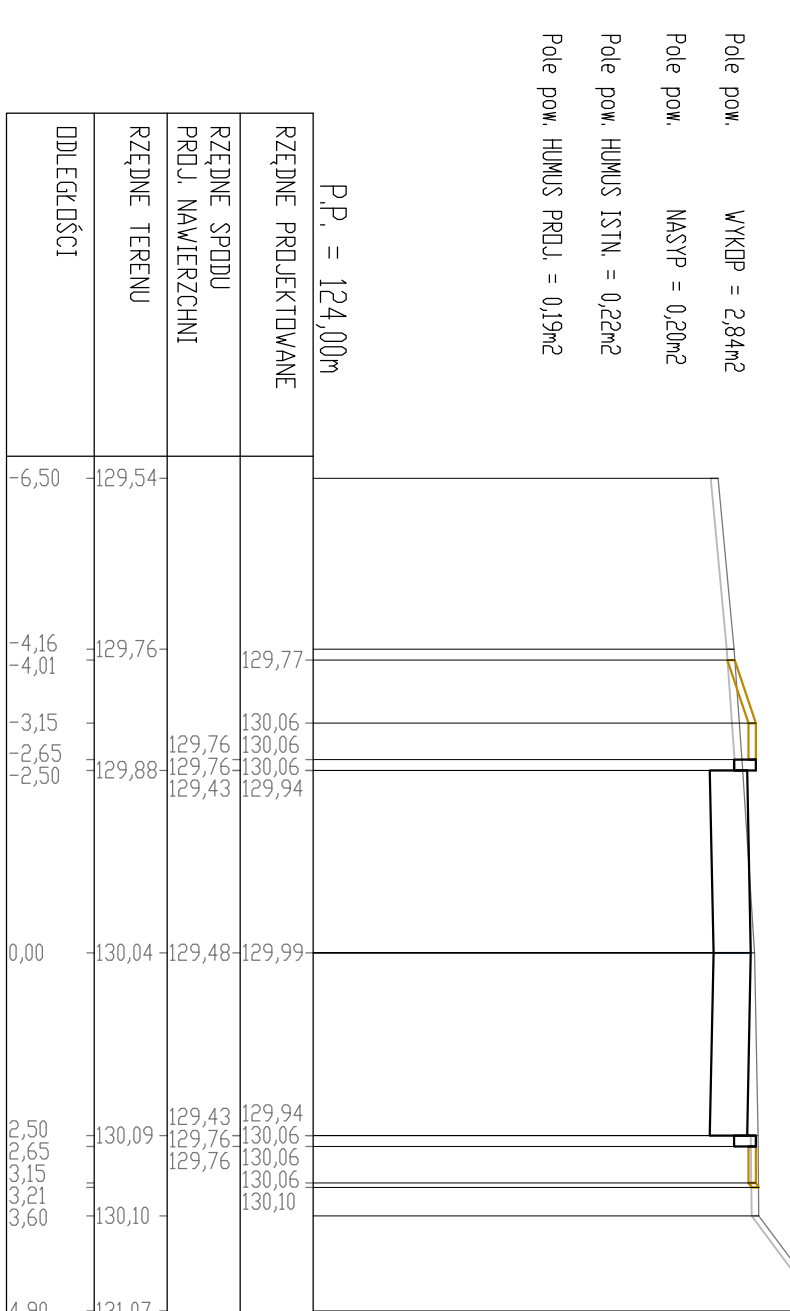

PRZEKROJE POPRZECZNE
ul. Bolesława Chrobrego
Rys. 5.1

Skala 1:100

[illegible]